


June 5, 2018 (16:13:50 EST)
K:\50082761 GULF COUNTY\10TH STREET PARK\CIVIL\3DFOLDER\PRODUCTION\50082761CONCEPTUAL (OPT 6).DWG

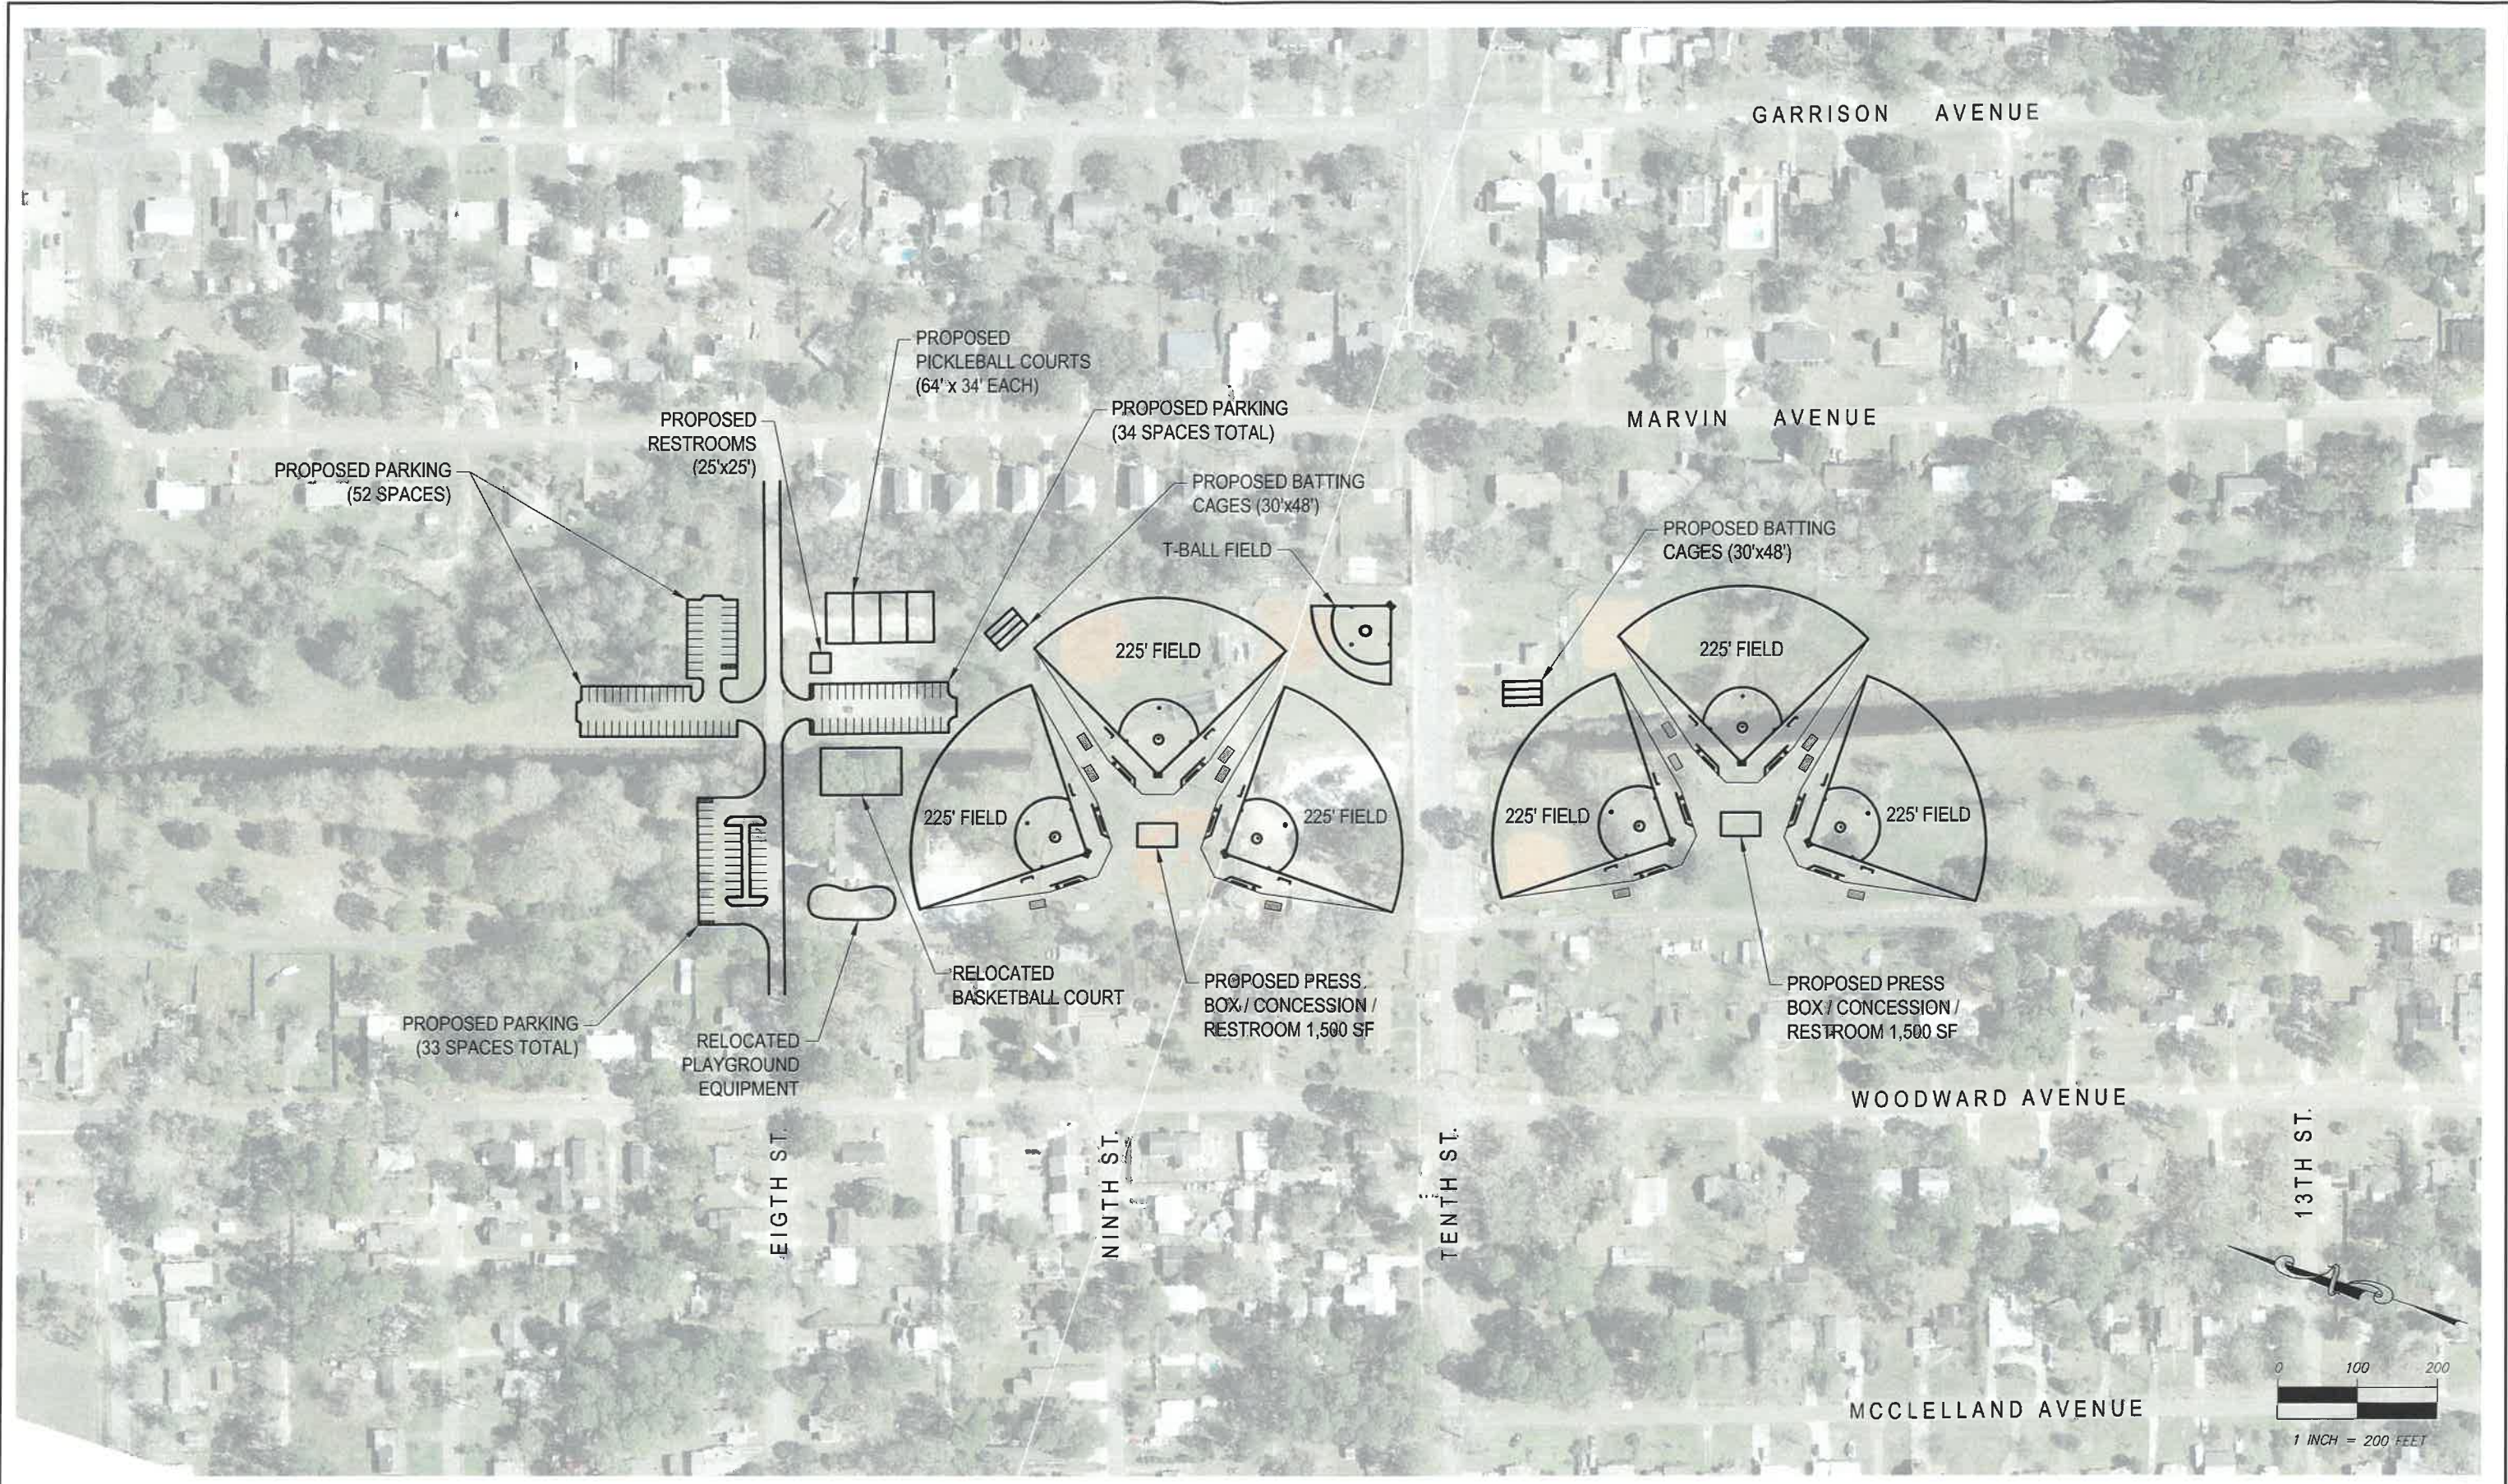

DEWBERRY | PREBLE-RISH ALL RIGHTS RESERVED. NO PART OF THIS DOCUMENT MAY BE REPRODUCED OR UTILIZED IN ANY FORM WITHOUT PRIOR WRITTEN AUTHORIZATION OF DEWBERRY | PREBLE-RISH

EB# 0008794

NO.	DATE	APPR.	REVISION:
1			
2			
3			
4			
5			

CONCEPTUAL SITE PLAN (OPTION 6)

Dewberry | PREBLE-RISH
 324 MARINA DRIVE
 PORT ST. JOE, FL 32456
 (850)227-7200

10th STREET PARK
 CITY OF PORT ST. JOE
 GULF COUNTY, FLORIDA

DATE: JUNE 2018	PROJECT NO. 50082761
SCALE: AS SHOWN	SHEET 1
DRAWN: C. KENNEDY	
CHECKED: C. SMALLWOOD	