

RESOLUTION 2018-07

A RESOLUTION BY THE CITY OF PORT ST. JOE FLORIDA, TO CONTINUE TO SUPPORT RENOVATION OF THE TENTH STREET PARK WITH TOURIST DEVELOPMENT COUNCIL FUNDING ALONG WITH STATE AND LOCAL FUNDING OPPORTUNITIES; AND PROVIDING FOR AN EFFECTIVE DATE.

WHEREAS, the City of Port St. Joe is a Florida Municipality chartered on July 1, 1913; and

WHEREAS, the City of Port St. Joe feels the need for children to have a safe place to play, exercise, and have fun; and

WHEREAS, the Tenth Street Park strengthens the cultural, aesthetic, and environmental aspects of the Cities Port City Trail System; and

WHEREAS, this project is consistent with the Gulf County Tourist Development Council's mission to support and promote tourism through the use of the fifth penny Bed Tax proceeds; and

WHEREAS, the City will continue to pursue funding through the Florida Recreational Development Assistance Program for elements to enhance the Port City Trail System and promote tourism; and

WHEREAS, the City of will also continue to pursue funding thru the North West Florida Water Management and the Florida Department of Environmental Protection for Stormwater Improvements along the Trail System; and

NOW, THEREFORE BE IT RESOLVED BY THE City of Port St. Joe, THAT: they support the construction of the Port St. Joe Tenth Street Park Revitalization Plan Option 6A. See attached Ex. (A) & Ex. (B) without Pickleball Courts and a Splash Pad.

PASSED AND DULY ADOPTED BY The City of Port St. Joe on this 7th Day of August, 2018.

Attest:


Charlotte M. Pierce
City Clerk


James "Bo" Patterson, Mayor


NO.	DATE	DESCRIPTION
1		
2		
3		
4		
5		

CONCEPTUAL SITE PLAN (OPTION 6A)

Dewberry PREBLE-RISH
 324 MARINA DRIVE
 PORT ST. JOE, FL 32456
 (850)227-7200

10th STREET PARK
 CITY OF PORT ST. JOE
 GULF COUNTY, FLORIDA

DATE:	AUG 2018	PROJECT NO.	50082761
SCALE:	1" = 200'	SHEET	C6A
DESIGNED BY:	C. KENNEDY	CHECKED BY:	C. SMALLWOOD

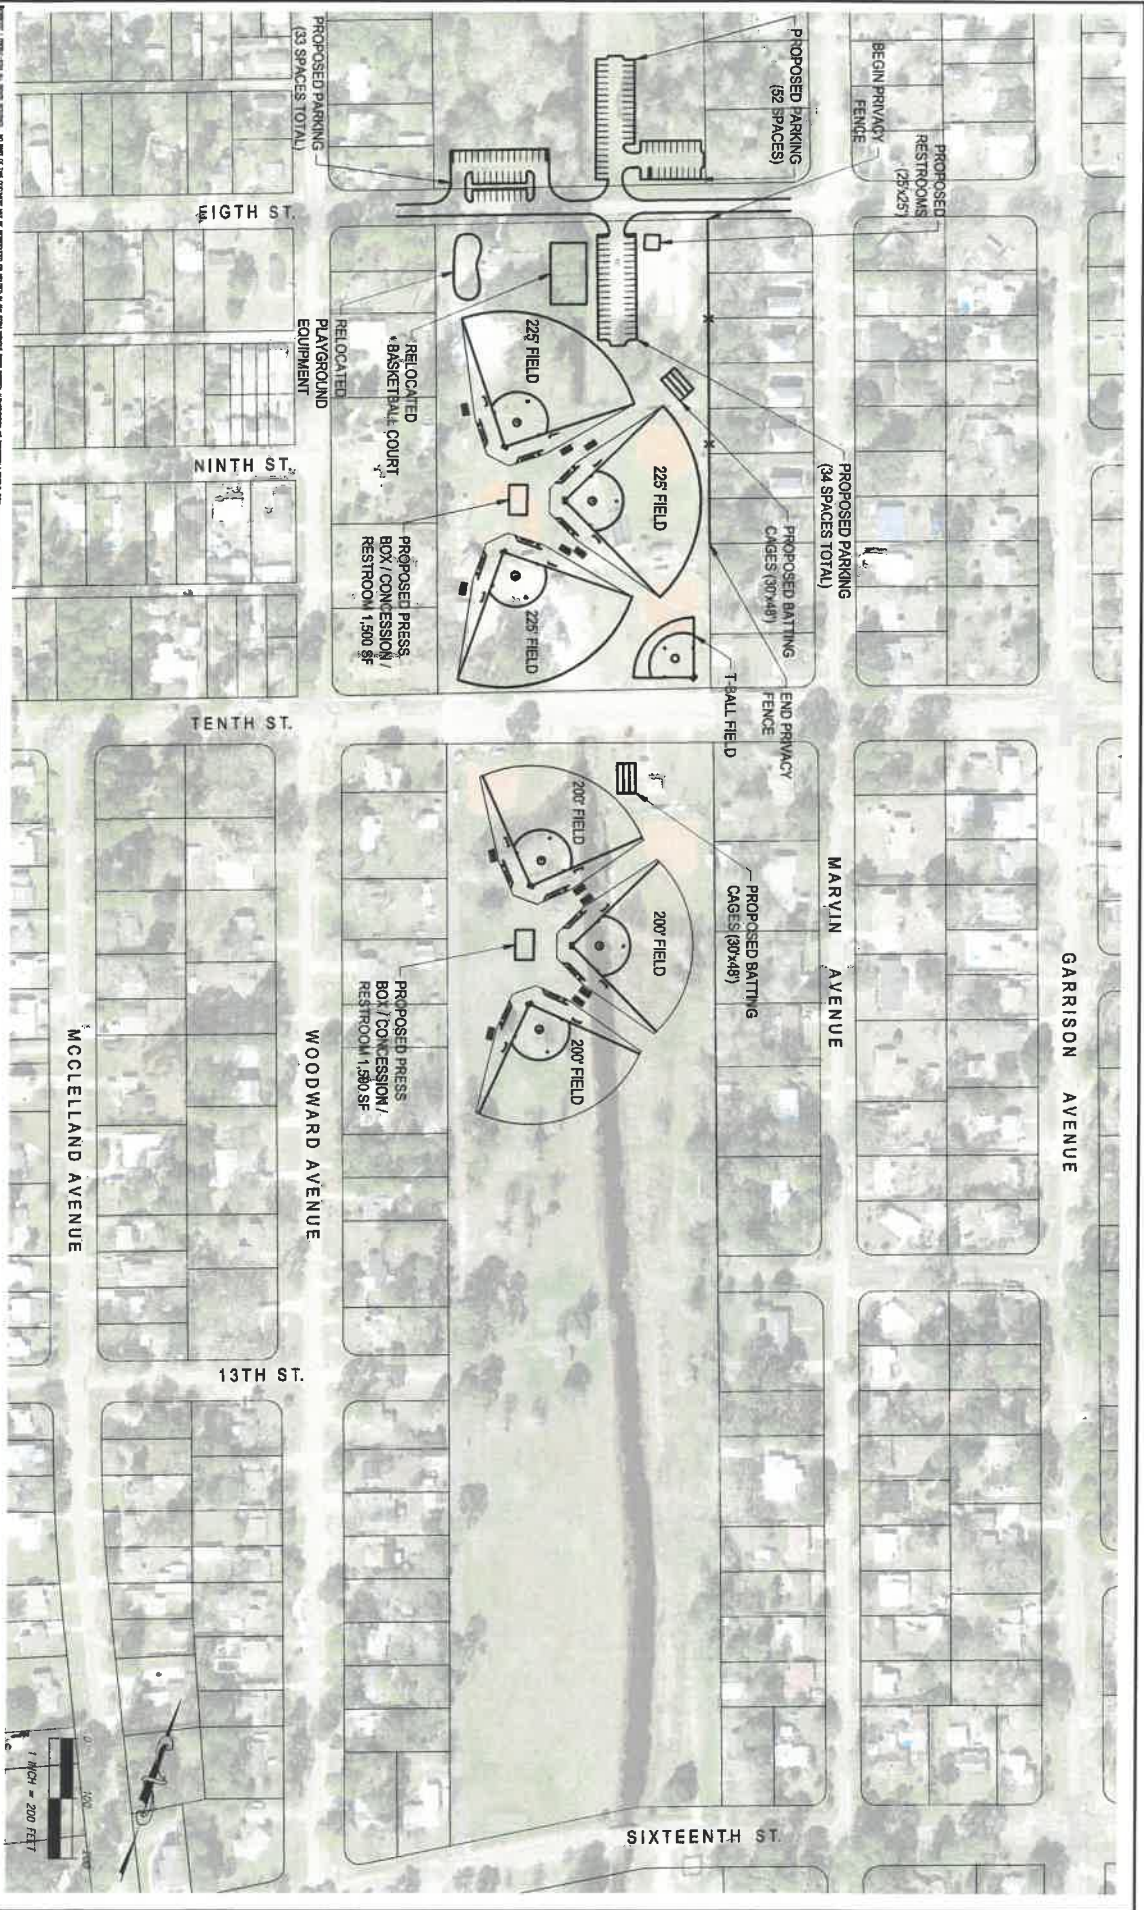

*Exhibit A
 Resolution 2018-07
 8/17/18*